




ROAD

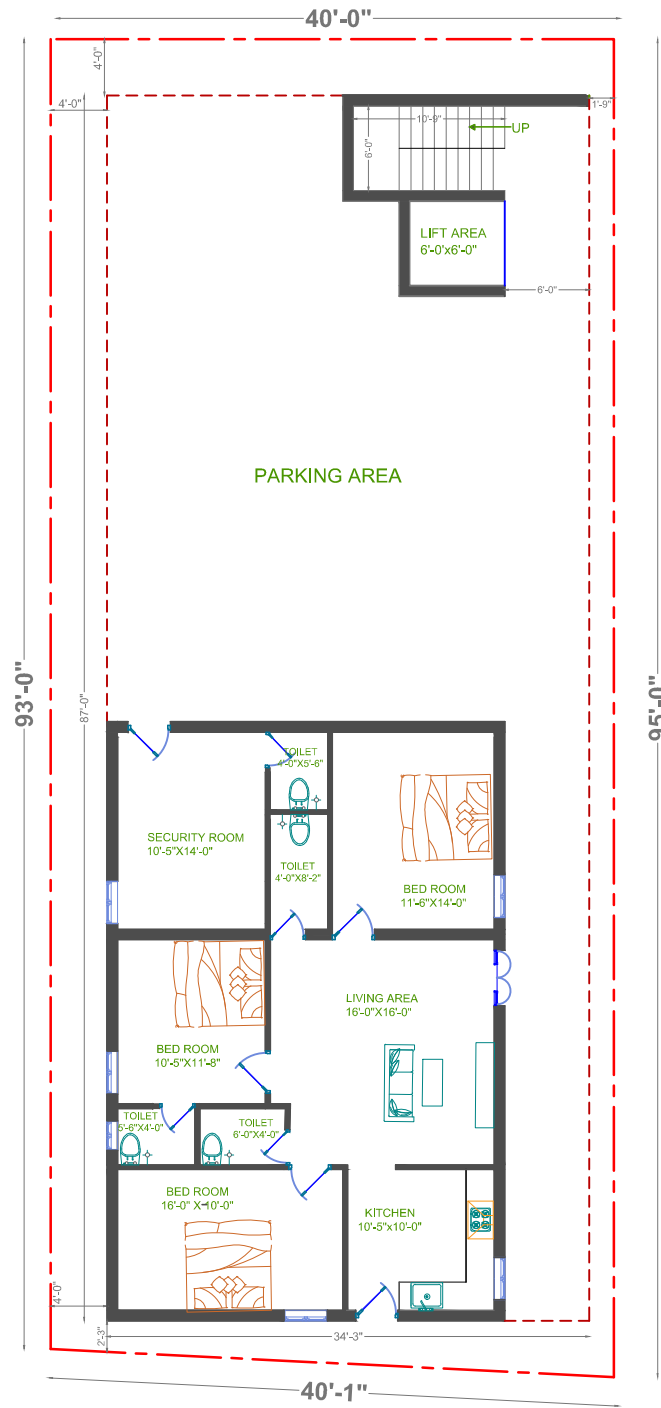


GROUND FLOOR PLAN

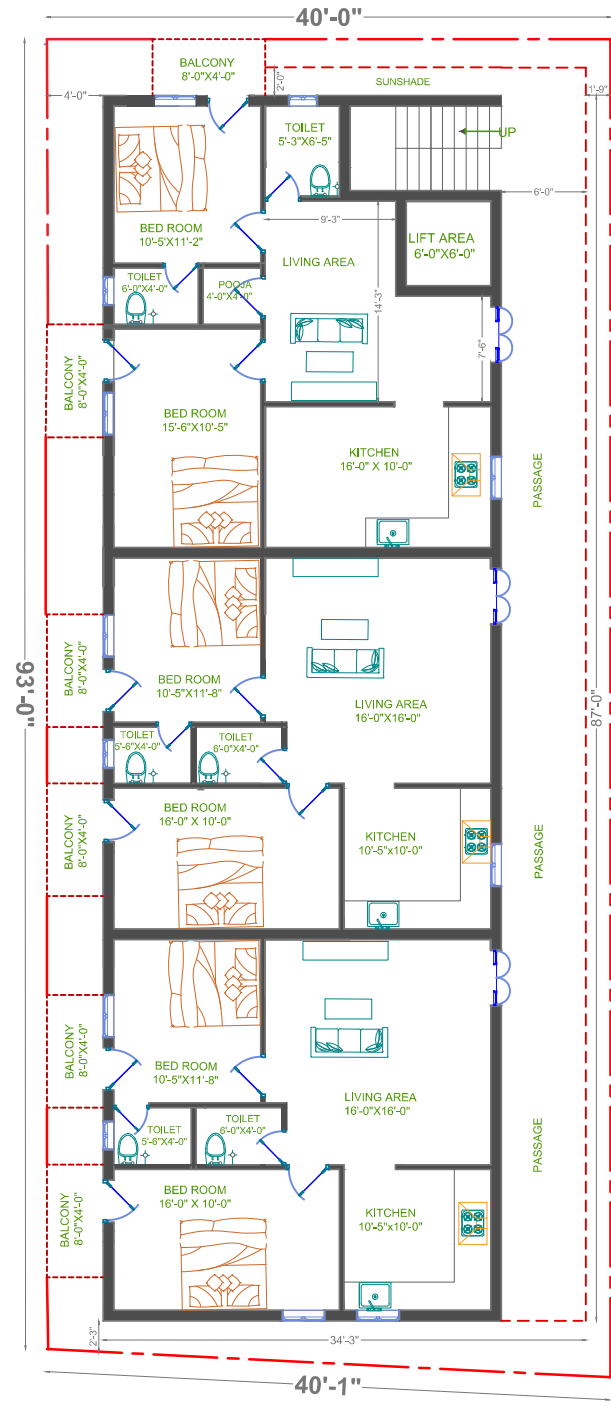


FIRST FLOOR PLAN

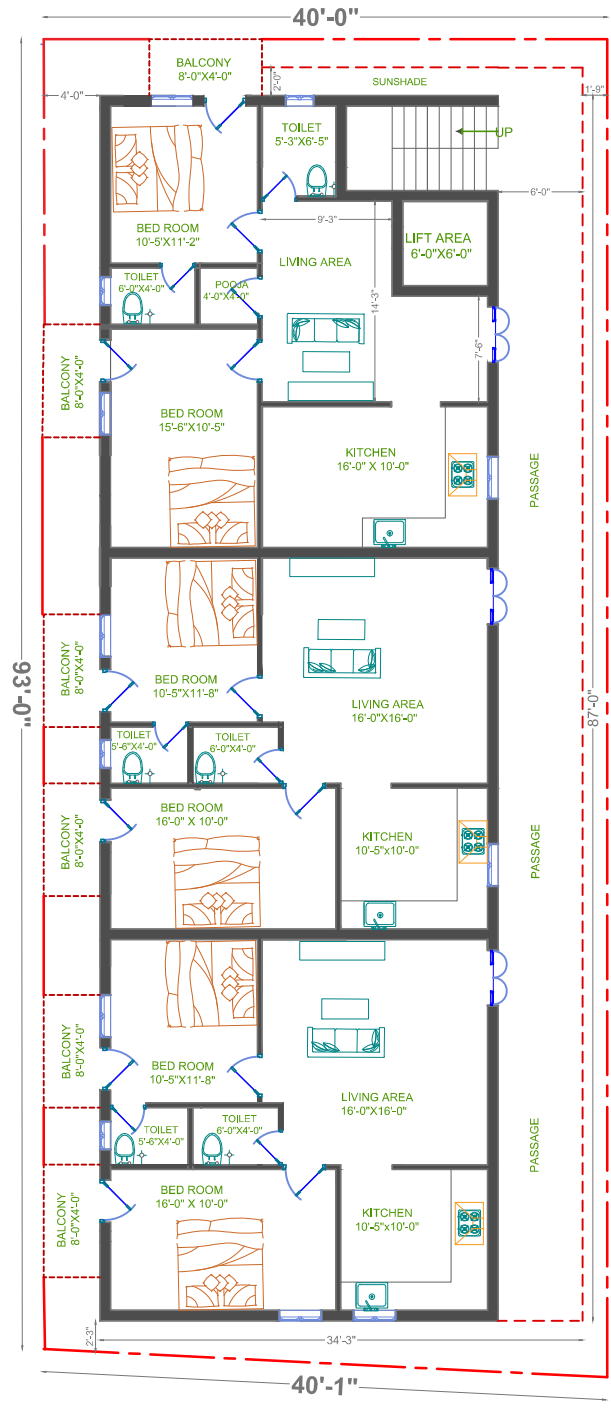

SECOND FLOOR PLAN

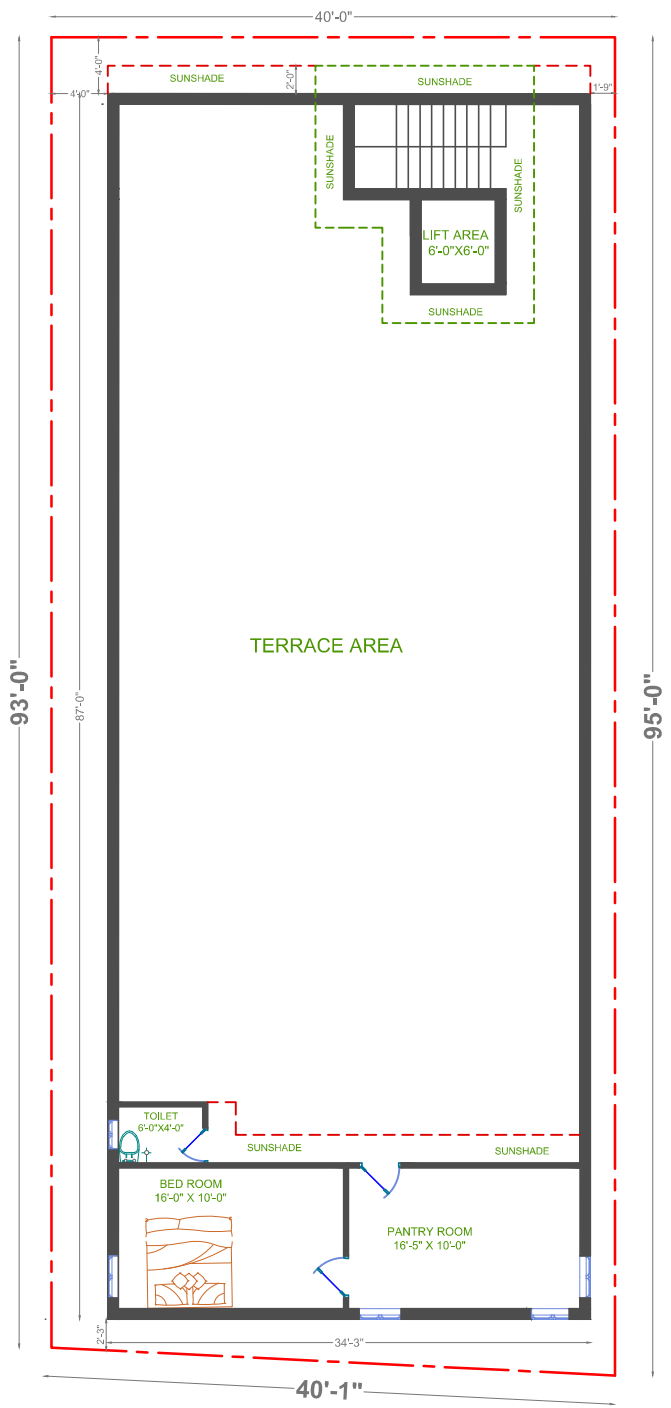

TERRACE FLOOR PLAN

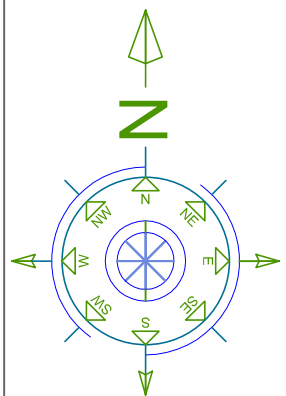

**NOTES**

1. This drawing is the copyrights must not be retained, copied or used without the below consultants authority
2. Do not scale from this drawing
3. All dimation are in feet and inches
4. All dimension are verified on site and approved by the engineer

**AREA DETAILS**

G.F AREA	- 2979.75sq.ft
F.F AREA	- 3217.25sq.ft
S.F AREA	- 3217.25sq.ft
TERRACE AREA	- 786.75sq.ft
<b>TOTAL AREA</b>	<b>- 10201sq.ft</b>

**TITLE NAME**

PLAN SHOWING PROPOSED GROUND, FIRST SECOND AND TERRACE

**CLIENT NAME:**

**ENGINEER**

Er.S.P.SUDHAN NAYAK RAJ, M.E (Struct)  
Managing Director

**DRAWN BY**

C.SENTHAMIZHAN B.E ( CIVIL)  
Design Engineer

